
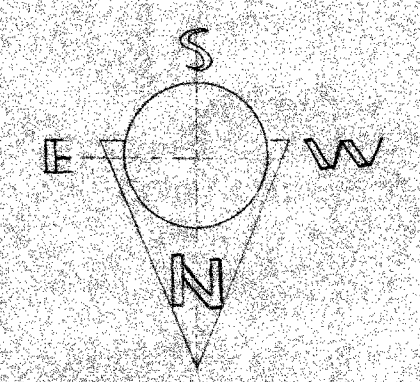


ELECTRICAL SYMBOLS	
◀	PUBLIC TELEPHONE OUTLET
◻	INTERCOM (FUTURE)
◻	WP CLASSROOM BELL
◻	FIRE ALARM BREAKGLASS
◻	" " " HORN
—	CONCEALED CONDUIT - CONCEALED BY ACOUSTIC OR IN WALLS
---	IMBEDDED CONDUIT (OPTIONAL)
○	CEILING LIGHT OUTLET
○	" " " ON EMERGENCY SYSTEM
◻	RECESSED LIGHT FIXTURE
◻	EXIT FIXTURE
◻	BRACKET LIGHT OUTLET
◻	" " " WITH CONVENIENCE OUTLET
◻	FLUORESCENT FIXTURE
◻	FLOODLIGHT
◻	DUPLEX CONVENIENCE RECEPTACLE 3-WIRE GRID TYPE
○	FLUSH FLOOR PLUG OUTLET
○	SPECIAL PURPOSE OUTLET
◻	JUNCTION BOX
○	AUDIO VISUAL OUTLET
◻	CLOSED CIRCUIT TV - FLUSH PANEL
○	MOTOR
◻	MOTOR MAGNETIC STARTER OR CONTACTOR (BY MECH)
◻	SAFETY DISCONNECT SWITCH
◻	SINGLE POLE FLUSH TRIPPLE SWITCH OR L.V. SW.
3	THREE
⊙	SECONDARY CLOCK
◻	BUZZER

ROOM INDEX	
ROOM NO.	ROOM NAME
1	LOBBY
2	RECT.
3	GEN. OFFICE
4	PRINCIPAL
5	CONFERENCE
6	SPECIAL ED.
7	WOMEN
8	MEN
9	HALL
10	HEALTH
11	ISOLATION
12	WORK RM.
13	HALL
14	LIBRARY
15	CHARGING
16	WORK RM.
17	TEACHERS
18	HALL
19	MEN
20	WOMEN
21	CORRIDOR
22	HALL
23	C.E. NO. 1
24	C.E. NO. 2
25	C.E. NO. 3
26	C.E. NO. 4
27	C.E. NO. 5
28	C.E. NO. 6
29	C.E. NO. 7
30	C.E. NO. 8
31	C.E. NO. 9
32	CORRIDOR
33	HALL
34	GIRLS
35	BOYS
36	JANITOR
37	MULTI-PURPOSE
38	STAGE
39	STORAGE
40	STORAGE
41	KITCHEN
42	STORAGE
43	LOCKERS
44	LAV.
45	STAIRWAY
46	TEL. CABINET
47	TEL. CABINET
48	TEL. CABINET

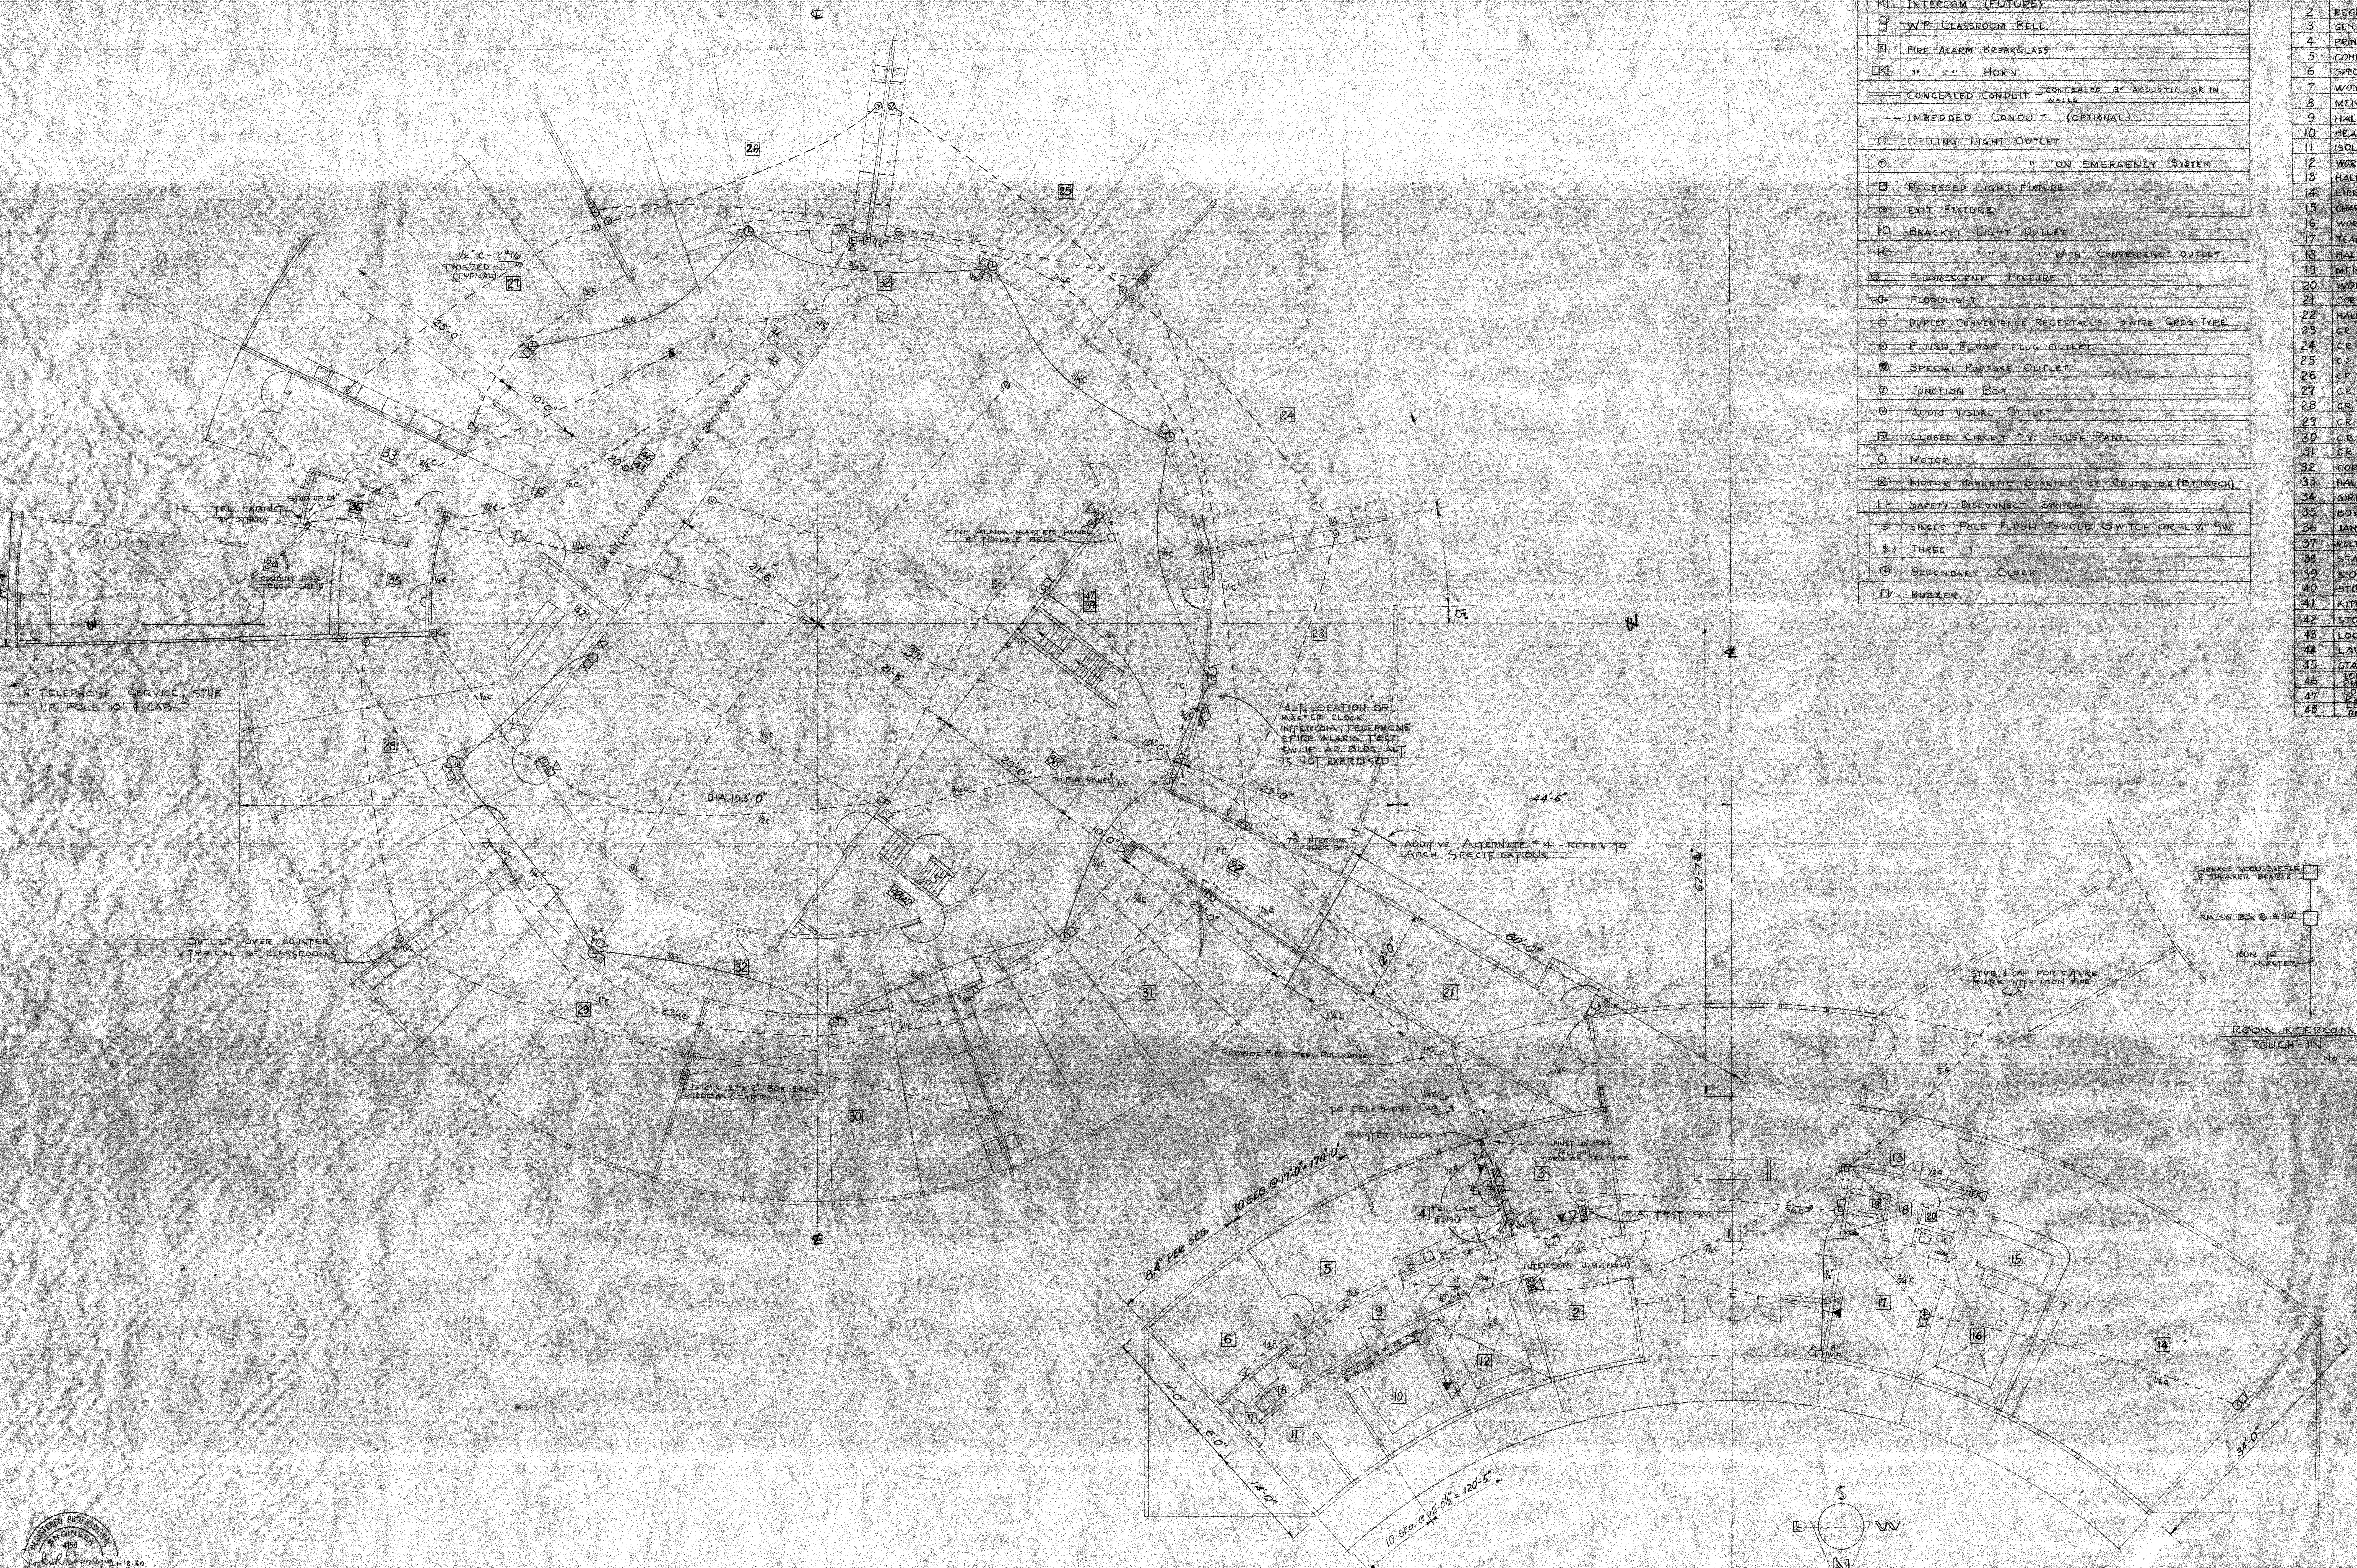

NEW SCHOOL FOR DIST. 18,  
Washington County, Ora  
**COMMUNICATION  
FLOOR PLAN**  
James G. Gardiner - Architect  
John R. Downing - Engineer

Sheet  
**E2**  
of 3

