


ROOM INDEX	
1	LOBBY
2	HALL
3	RECEPT.
4	OFFICE
5	PRINC.
6	REST ROOM
7	HEALTH
8	CLASS ROOM
9	"
10	"
11	"
12	"
13	"
14	"
15	"
16	"
17	HALL
18	CORRIDOR
19	LIBRARY
20	LIBRARIAN
21	SPEC. EDUC.
22	MULTI USE RM.
23	STORAGE
24	"
25	TEACHERS RM.
26	MEN
27	WOMEN
28	BOYS
29	GIRLS
30	JANITOR
31	STAIRS
32	LOFT
33	STAIRS
34	LOFT

SYMBOL	LEGEND
⊕	INCANDESCENT FIXTURE BRACKET MOUNTED
⊙	" " CEILING "
⊗	" " CONNECTED TO EMERG. CKT.
⊖	" " RECESSED
⊠	FLUORESCENT " "
⊗	EXIT LIGHT " "
⊙	JUNCTION BOX, BLANK COVER
⊕	DUPLEX CONVENIENCE OUTLET
⊕ WP	" " WEATHERPROOF
⊕	" " MOUNTED ABOVE COUNTER
⊕	TELEPHONE OUTLET
⊕	INTERCOM " "
⊕	FIRE ALARM BREAKGLASS STATION
⊕	" " HORN
⊕	PROGRAM CLOCK
⊕	SECONDARY " "
⊕	BUZZER
⊕	10" WEATHER PROOF BELL
⊕	UNIT HEATER FAN MOTOR
⊕	CLOSED CIRCUIT TV OUTLET
⊕	AUDIO VISUAL OUTLET
⊕	FLOOD LIGHTS
⊕	DISCONNECT SWITCH
⊕	MAGNETIC STARTER FURNISHED BY OTHERS
⊕	MOTOR
⊕	LIGHT FIXTURE TYPE SYMBOL - (LOWER CASE LETTERS DENOTE PHASE OR SWITCHING)
⊕	REMCON LOW-VOLTAGE SW., 1 P
⊕	SPDT SPRING RETURN - CENTER OFF
⊕	SINGLE POLE KEY SW
⊕	TWO " " "
⊕	TIME CLOCK

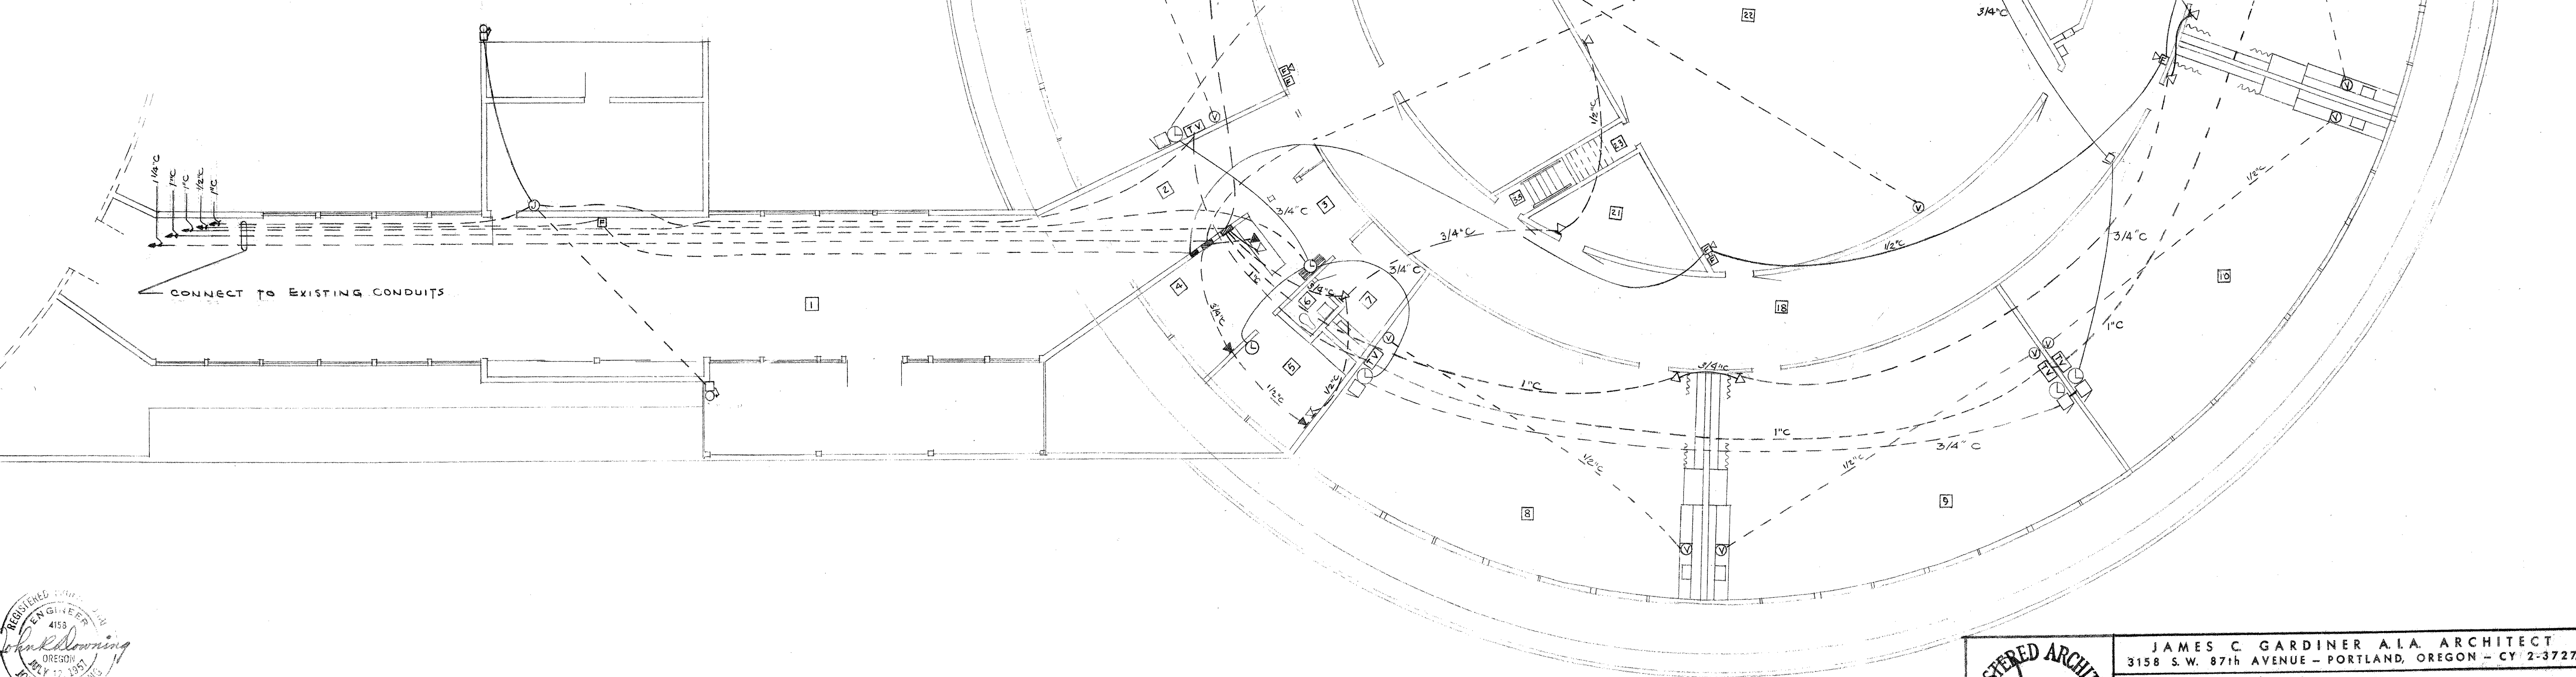

J. R. DOWNING & ASSOCIATES

 CONSULTING ENGINEERS

 910 N. E. 25th AVE. - PORTLAND, ORE.

	JAMES C. GARDINER A.I.A. ARCHITECT 3158 S.W. 87th AVENUE - PORTLAND, OREGON - CY 2-3727.	
	ADDITION TO VOSE ELEMENTARY SCHOOL SCHOOL DIST. NO. 48 WASHINGTON COUNTY OREGON	
DATE 1-23-62	TITLE OF SHEET	SHEET NUMBER
FILE NO. 61-691	WIRING	E-2 OF 3