
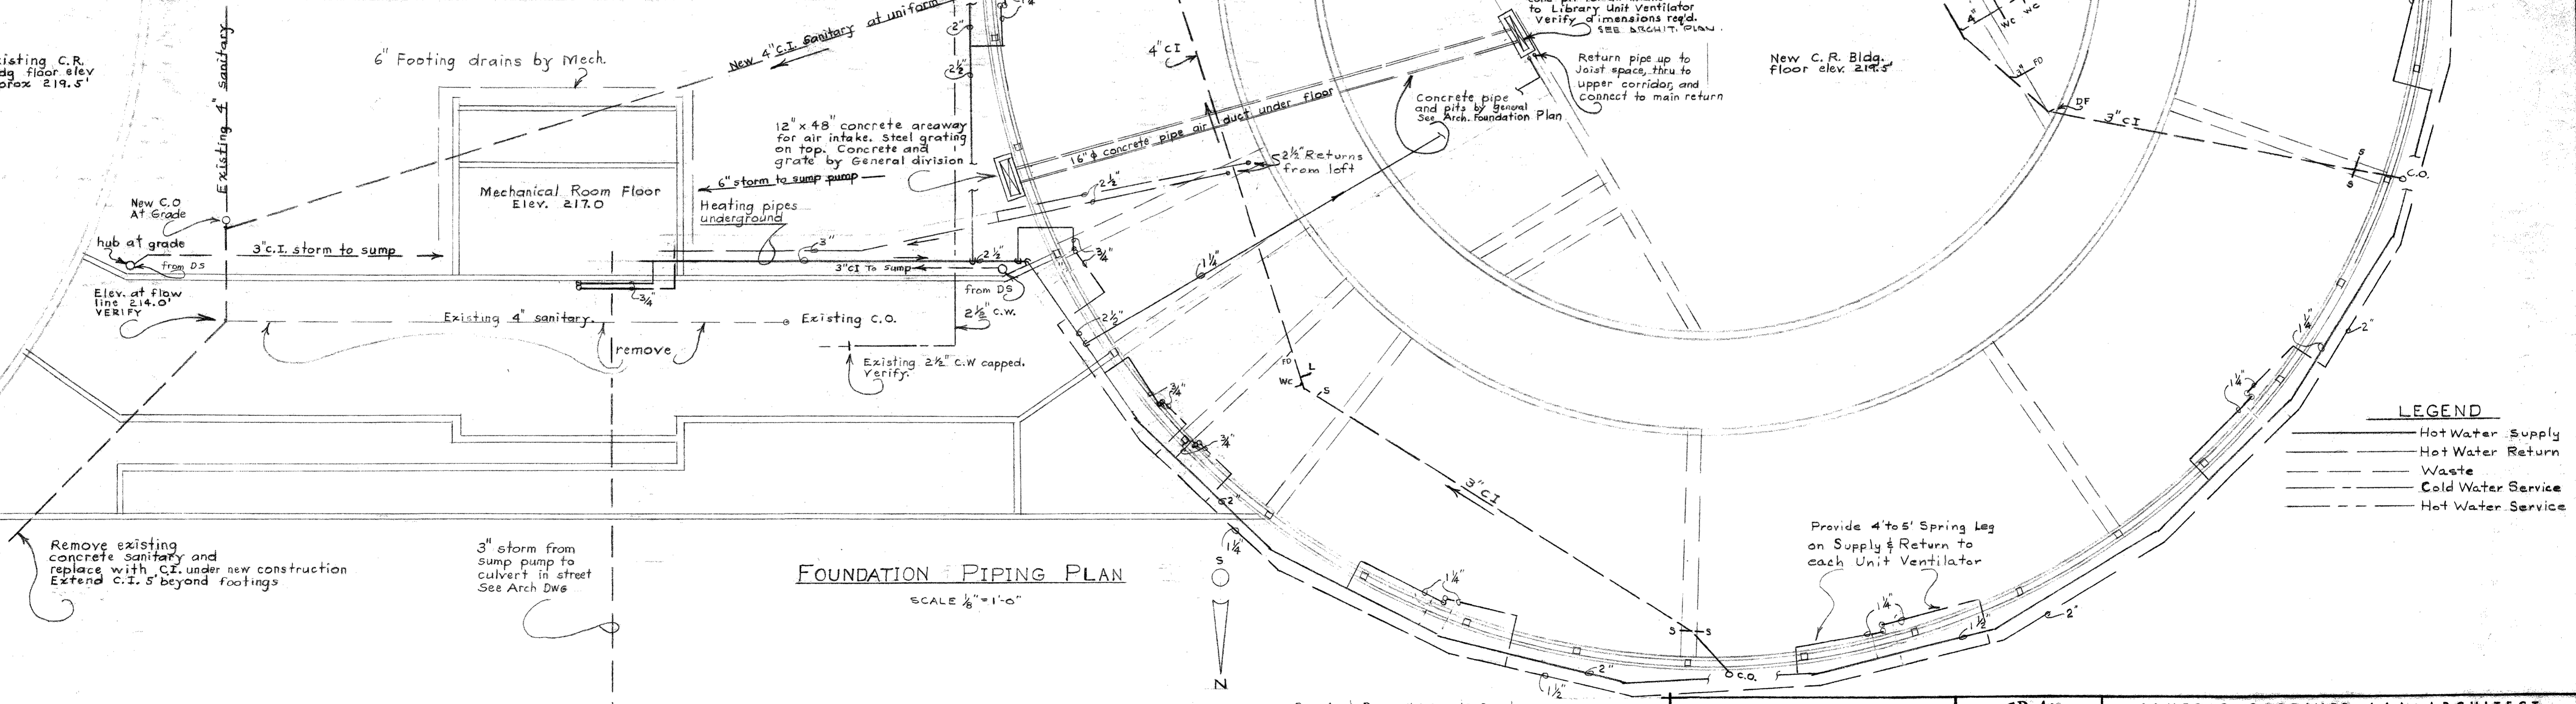
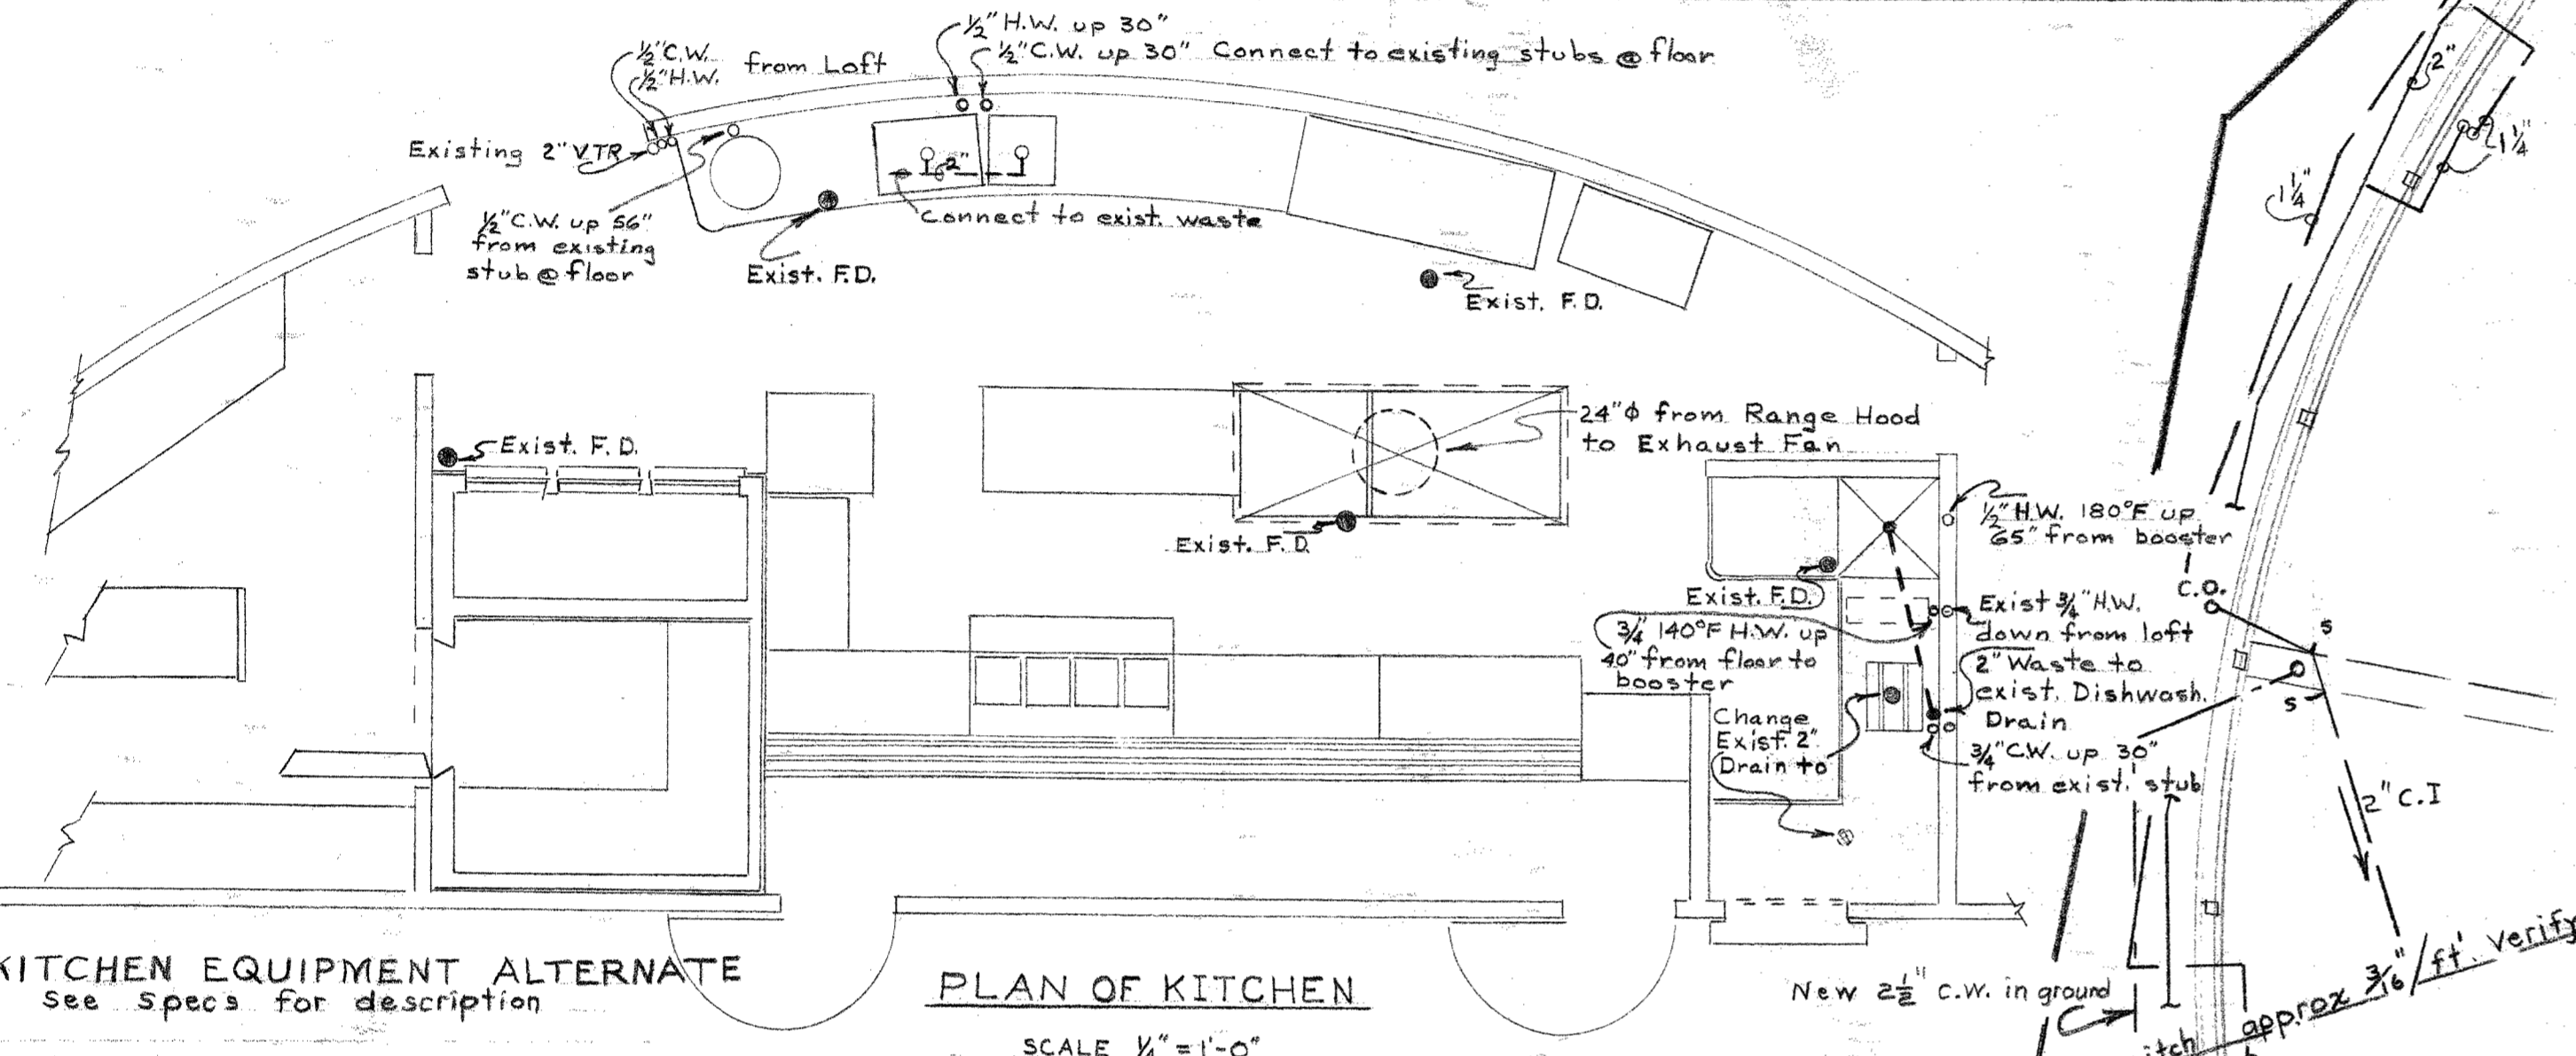
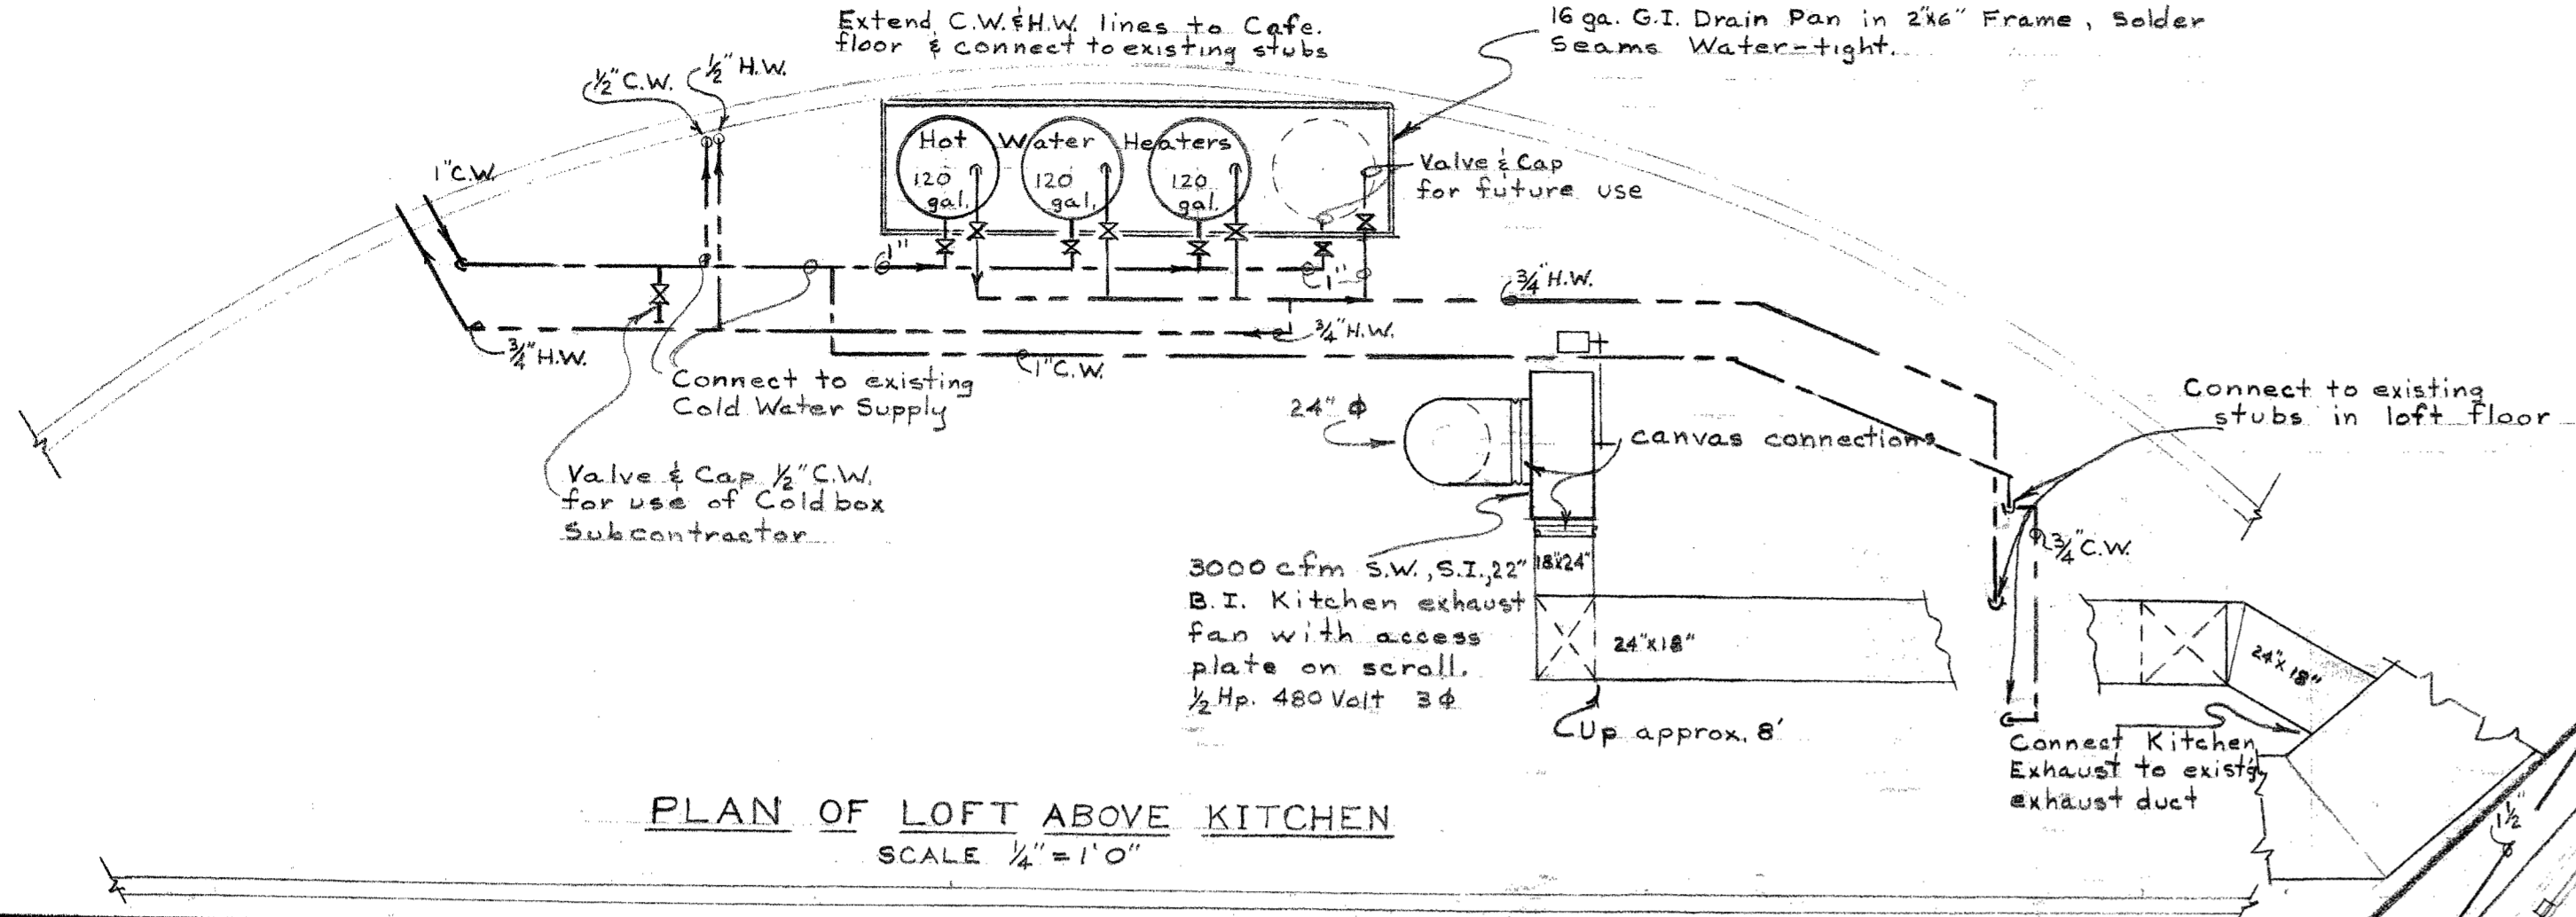


DETAIL OF
OUTSIDE HEATING PIPES

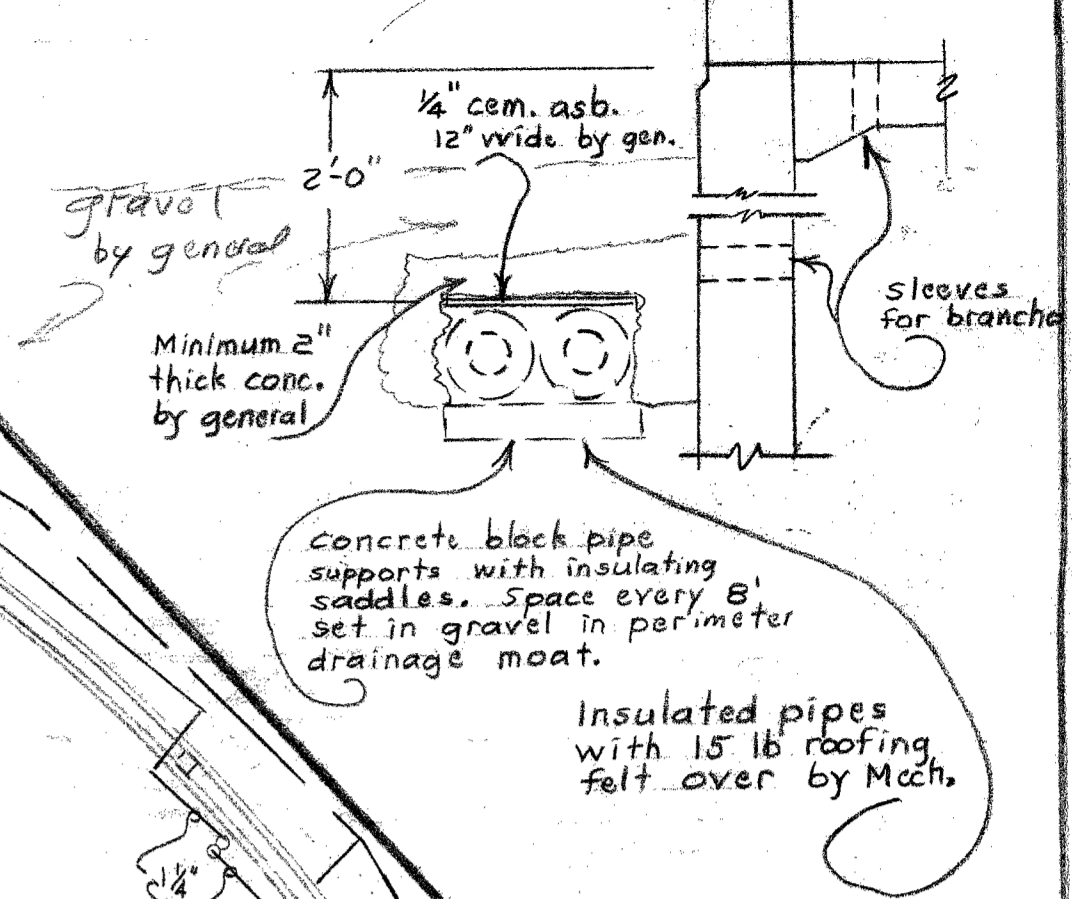

LEGEND

	Hot Water Supply
	Hot Water Return
	Waste
	Cold Water Service
	Hot Water Service

See Arch Drawgs # 1, 2, and 3 for storm water drain pipe locations and elevations around Bldg. and for D.S. locations.

<p>OMER T. JACOBSON CONSULTING MECHANICAL ENGINEER 1305 S.E. BELMONT PORTLAND 14, OREGON</p>	<p>REGISTERED ARCHITECT James C. Gardiner 3158 S.W. 87th Avenue Portland, Oregon</p>	<p>JAMES C. GARDINER A.I.A. ARCHITECT 3158 S.W. 87th AVENUE - PORTLAND, OREGON - CY 2-3727.</p>	
		<p>ADDITION TO VOSE ELEMENTARY SCHOOL SCHOOL DIST. NO. 48 WASHINGTON COUNTY OREGON</p>	
<p>DATE: 1-18-62 FILE NO: 61-691</p>	<p>TITLE OF SHEET FOUNDATION & KITCHEN</p>	<p>SHEET NUMBER M-1 OF 3</p>	